

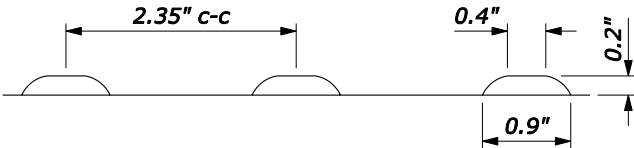


NOTE:

- 1. The maximum cross slopes of ramps must not exceed 2% in any direction.
- 2. Use a coarse broom finish running perpendicular to the slope to create a slip resistant surface on concrete ramp surfaces, exclusive of the detectable warning fields.
- 3. Construct ramp transitions between walks, gutters, or streets that are flush and free of abrupt vertical changes not to exceed 2.5 inches.
- 4. Locate drainage inlets and manholes outside of ramp walking surfaces or landings.

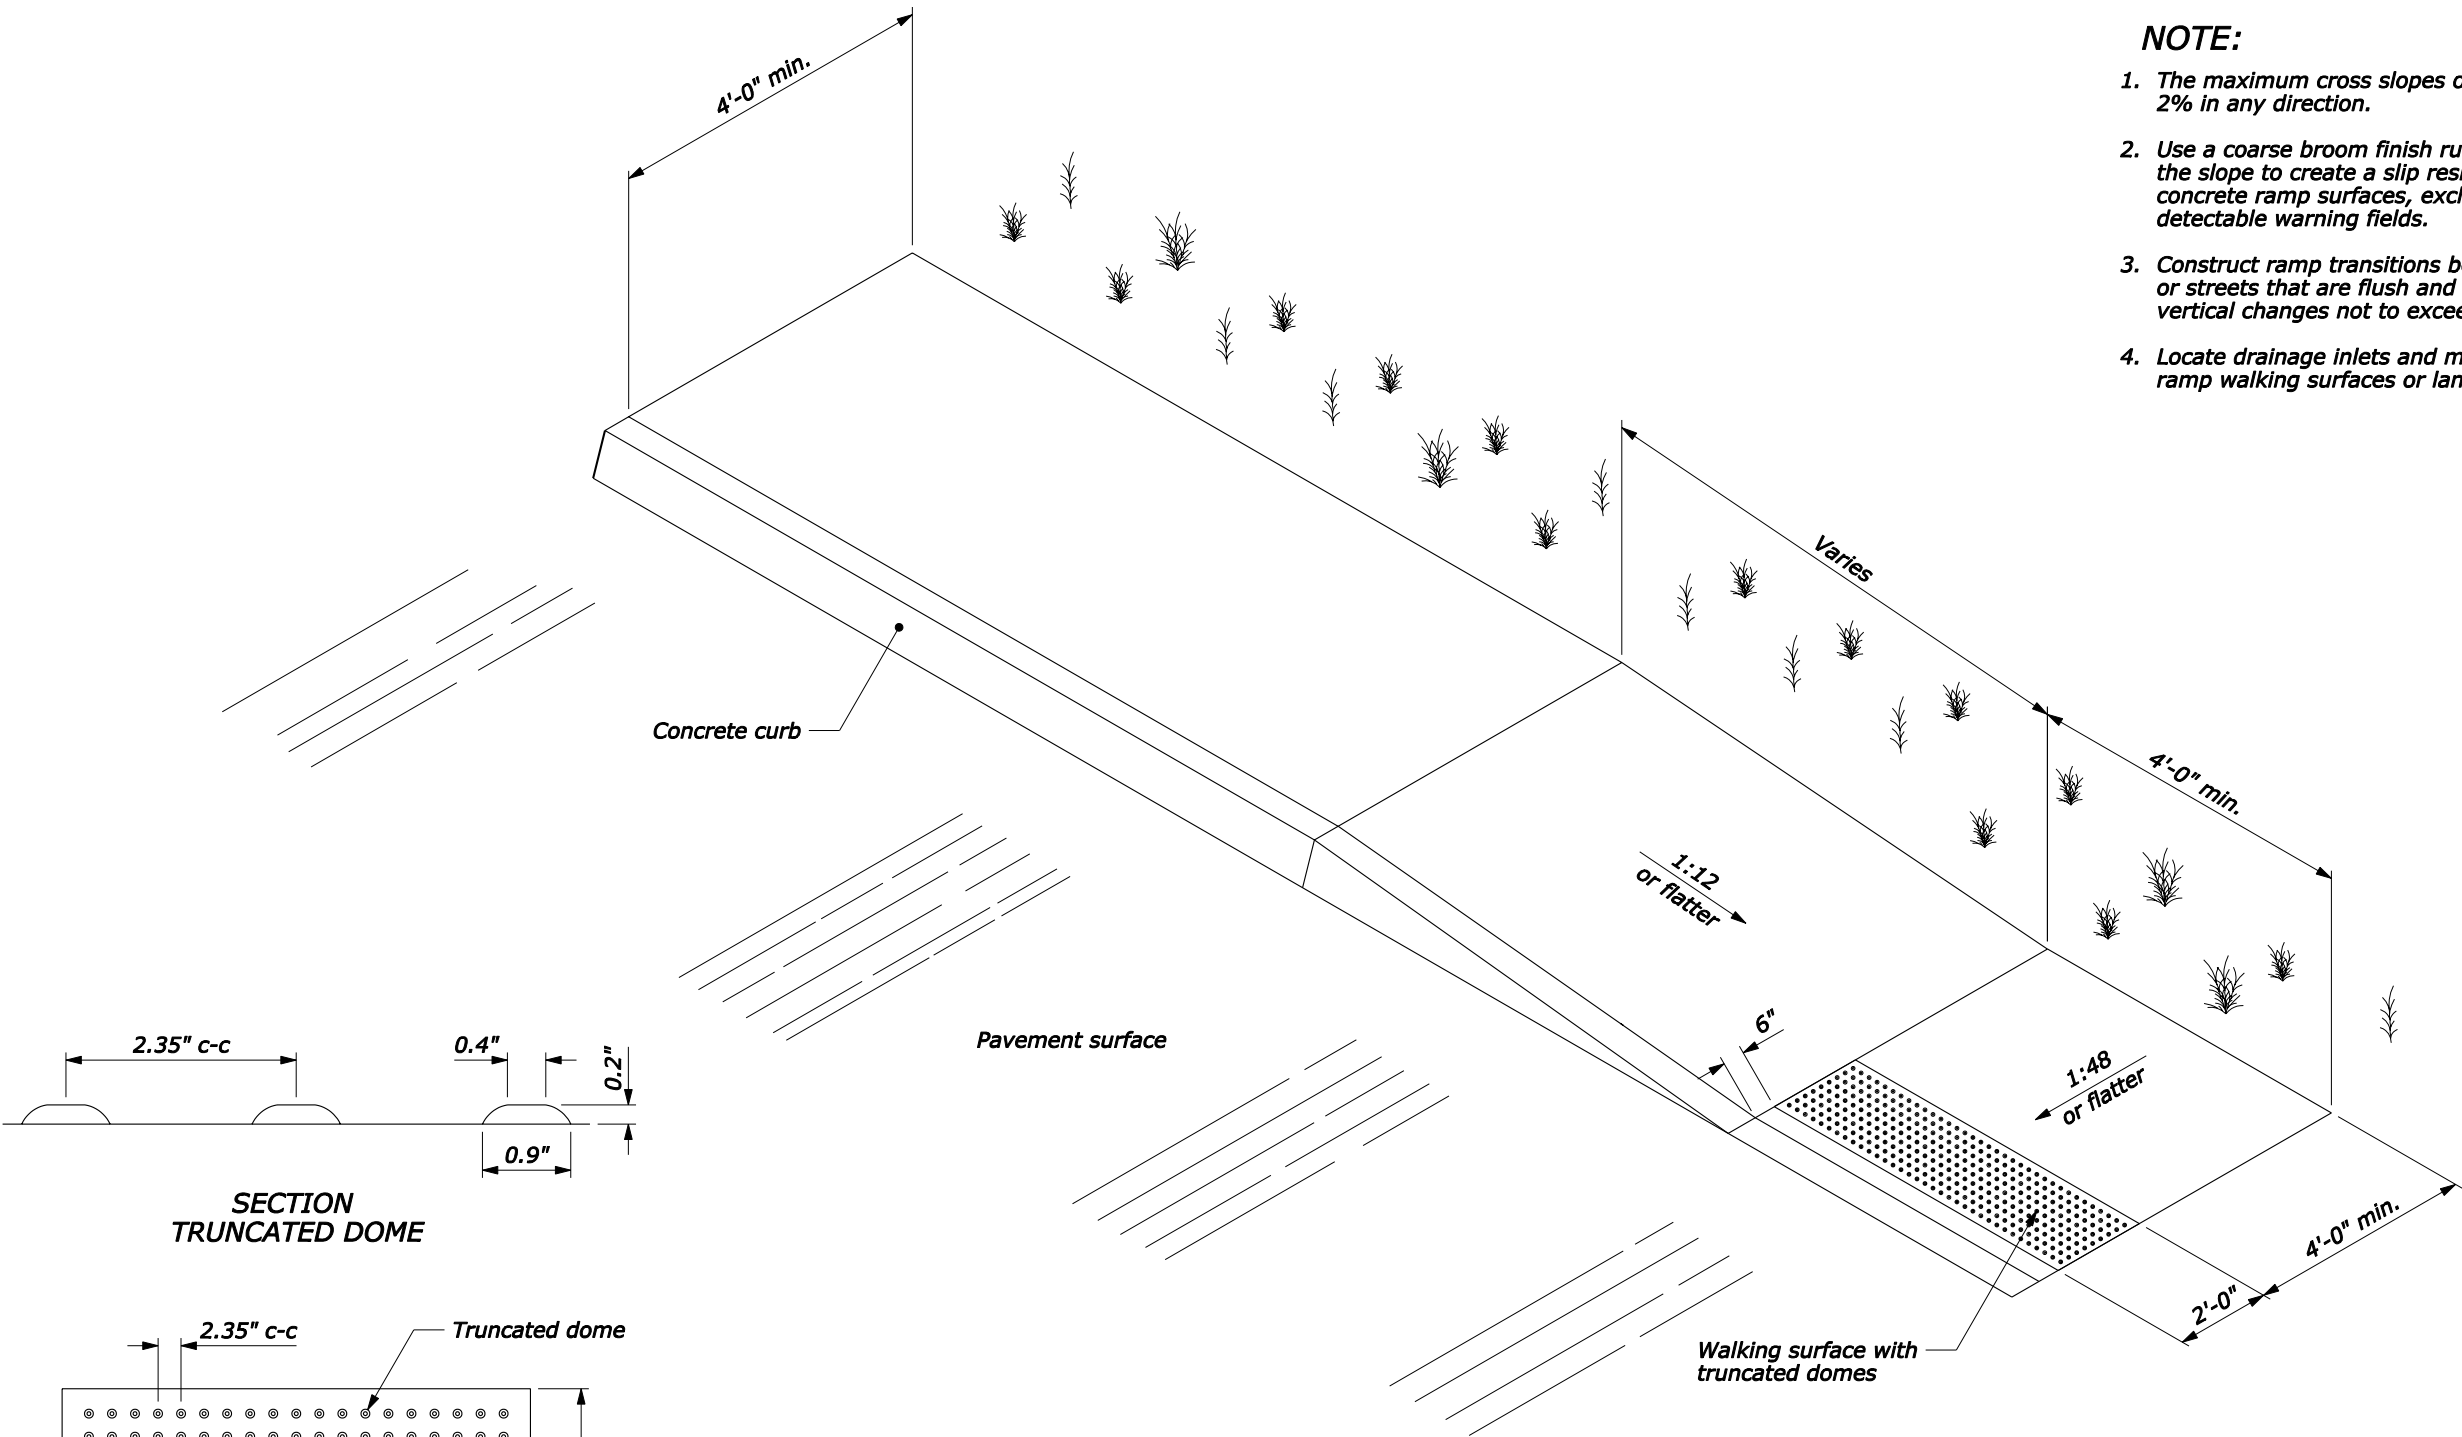

SECTION TRUNCATED DOME

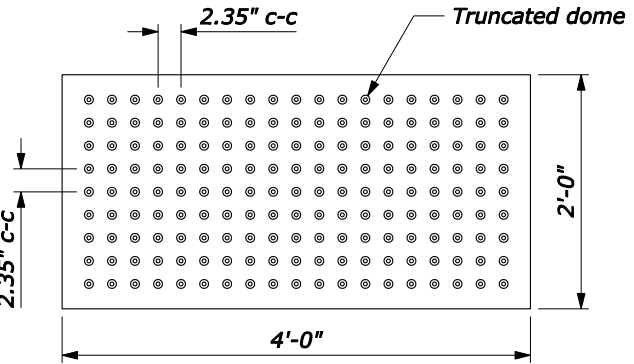

PLAN

DETECTABLE WARNING FIELD WITH TRUNCATED DOMES

PARALLEL CURB RAMP

FOR COMMENT

NO SCALE

|                                                                                              |          |
|----------------------------------------------------------------------------------------------|----------|
| U.S. DEPARTMENT OF TRANSPORTATION<br>FEDERAL HIGHWAY ADMINISTRATION<br>FEDERAL LANDS HIGHWAY |          |
| U.S. CUSTOMARY STANDARD                                                                      |          |
| <b>WHEELCHAIR RAMP<br/>CURB TAPER</b>                                                        |          |
| STANDARD APPROVED FOR USE --/----                                                            | STANDARD |
| REVISED:<br>DRAFT: 1/2004                                                                    | 615-2    |