
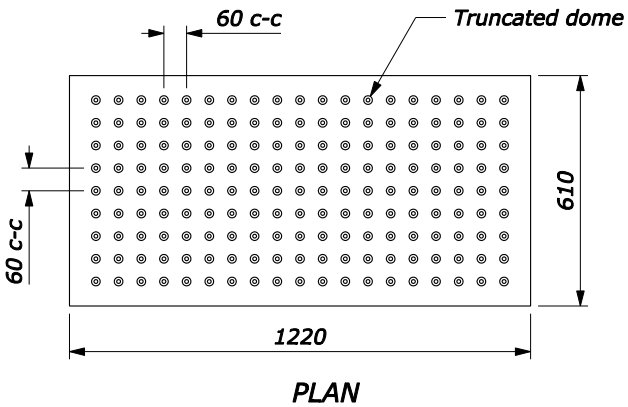
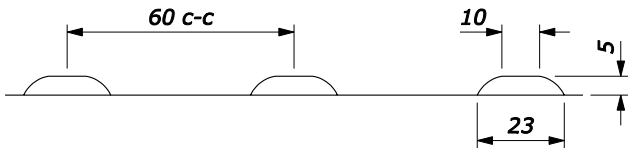


NOTE:

1. The maximum cross slopes of ramps must not exceed 2% in any direction.
2. Use a coarse broom finish running perpendicular to the slope to create a slip resistant surface on concrete ramp surfaces, exclusive of the detectable warning fields.
3. Construct ramp transitions between walks, gutters, or streets that are flush and free of abrupt vertical changes not to exceed 63 mm.
4. Locate drainage inlets and manholes outside of ramp walking surfaces or landings.
5. Dimensions without units are millimeters.

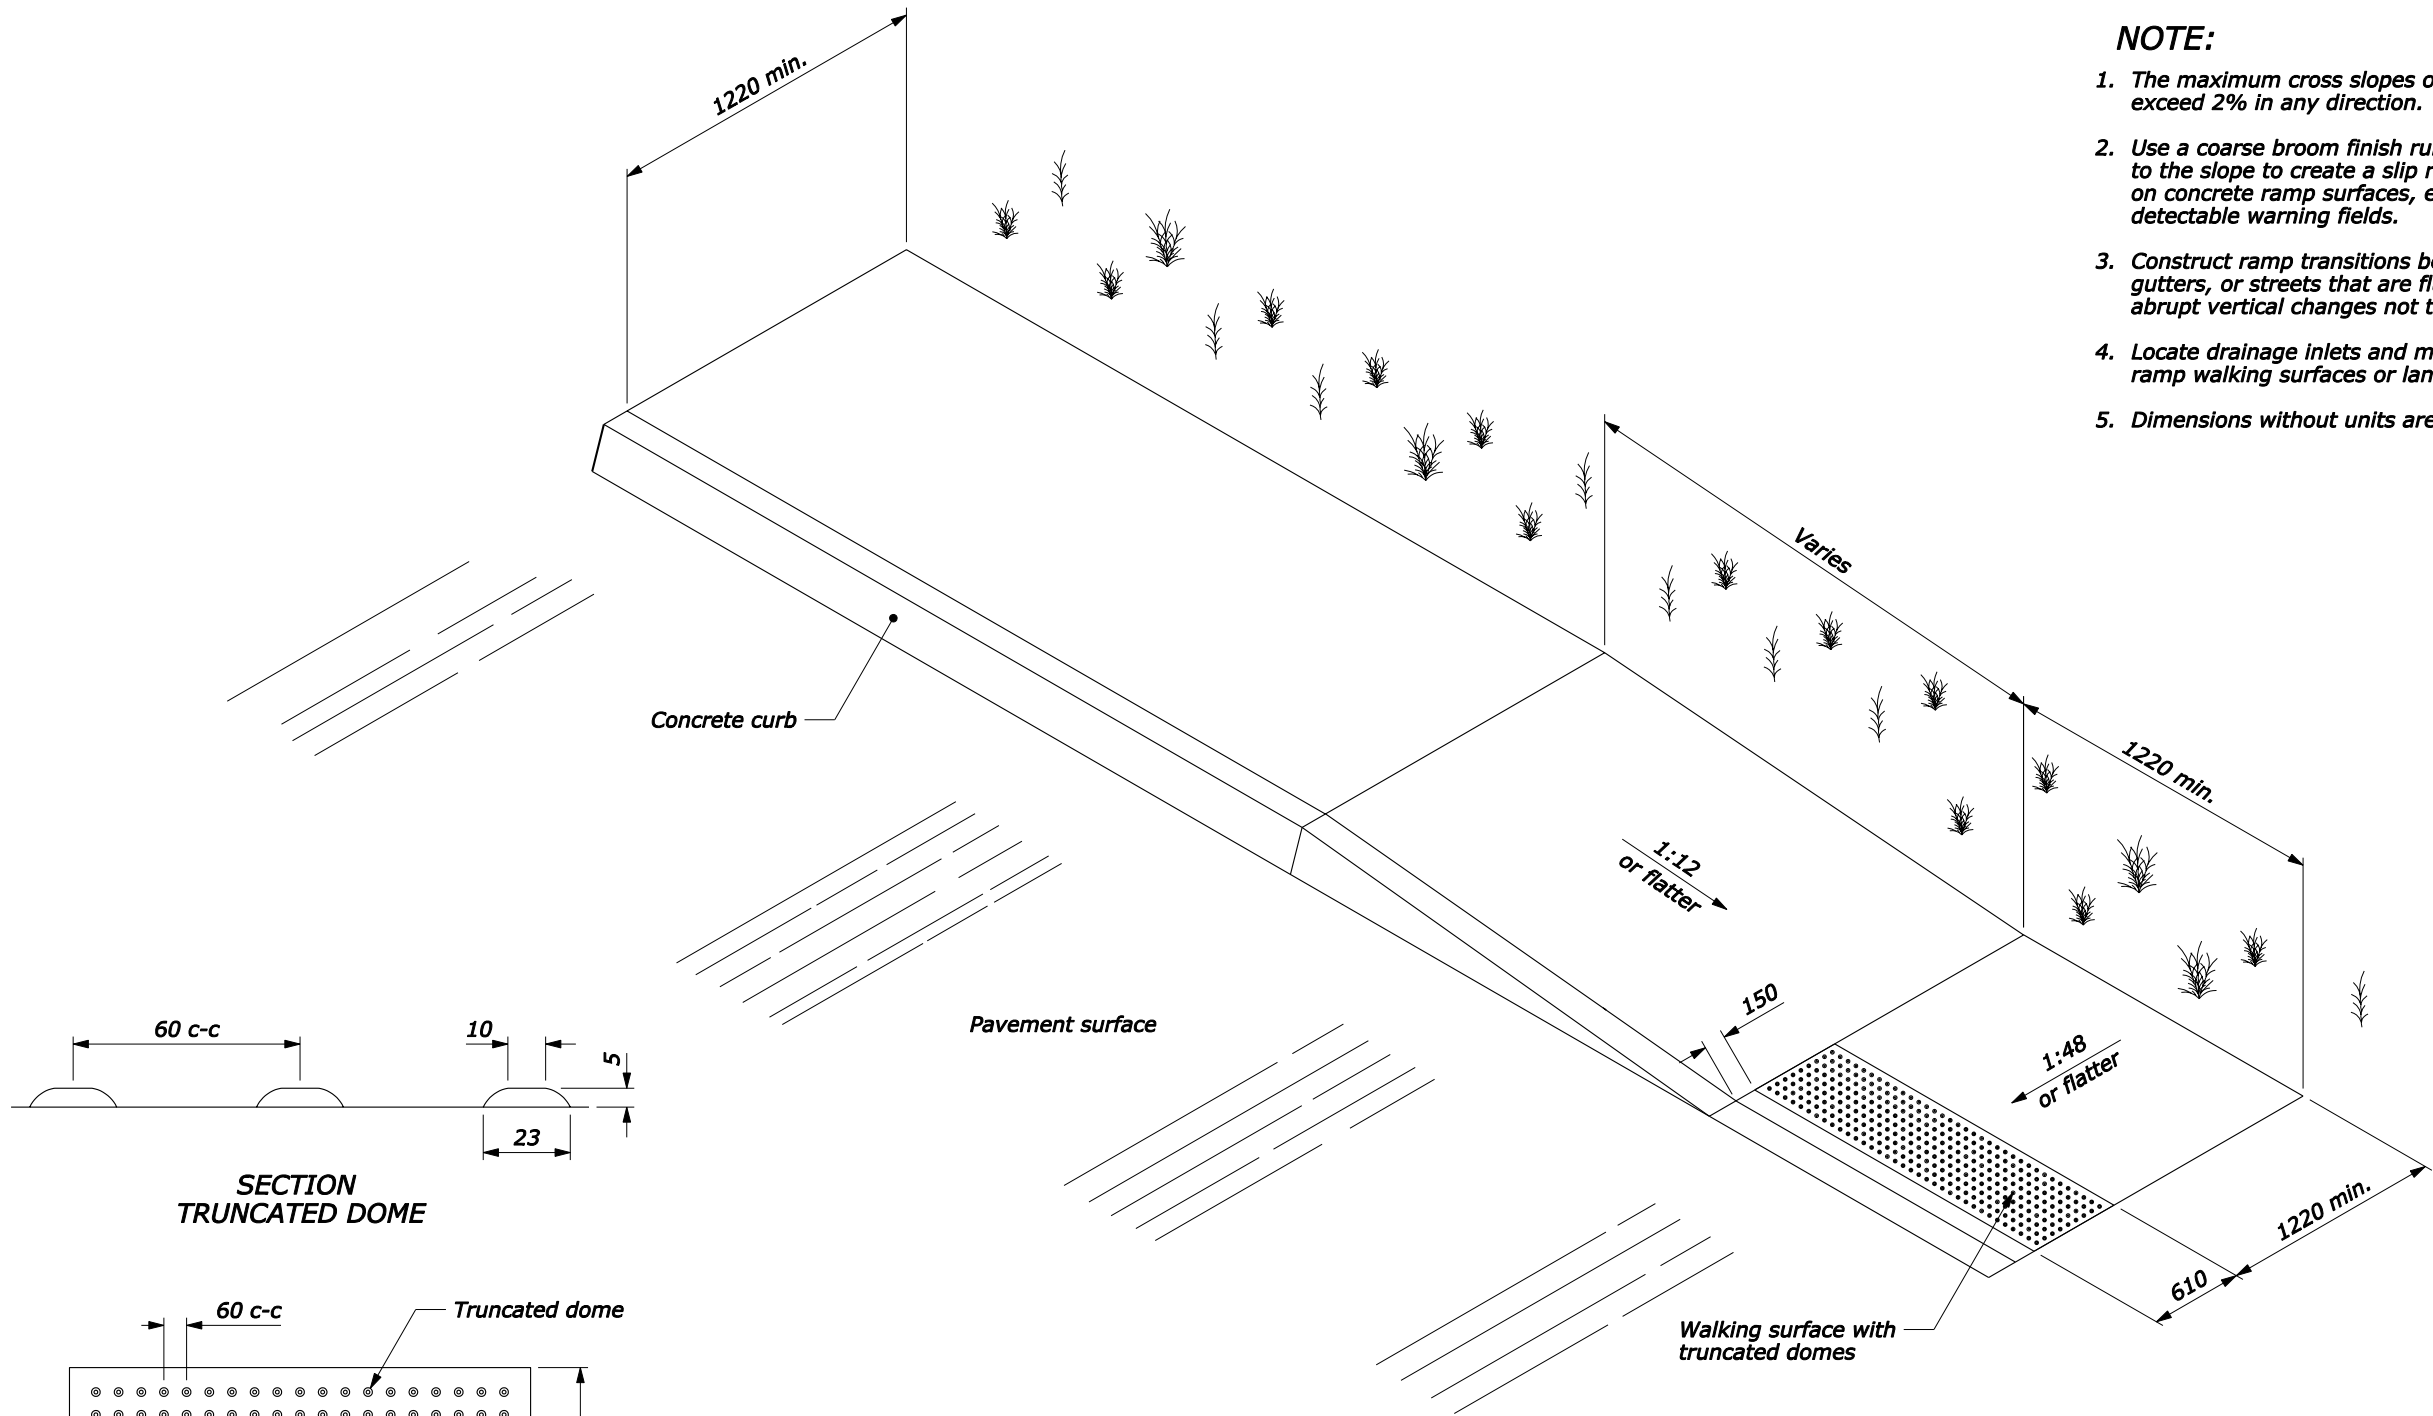

DETECTABLE WARNING FIELD
WITH TRUNCATED DOMES

PARALLEL CURB RAMP

FOR COMMENT

NO SCALE

U.S. DEPARTMENT OF TRANSPORTATION FEDERAL HIGHWAY ADMINISTRATION FEDERAL LANDS HIGHWAY	
METRIC STANDARD	
WHEELCHAIR RAMP CURB TAPER	
STANDARD APPROVED FOR USE --/----	STANDARD
REVISED: DRAFT: 1/2004	M615-2