
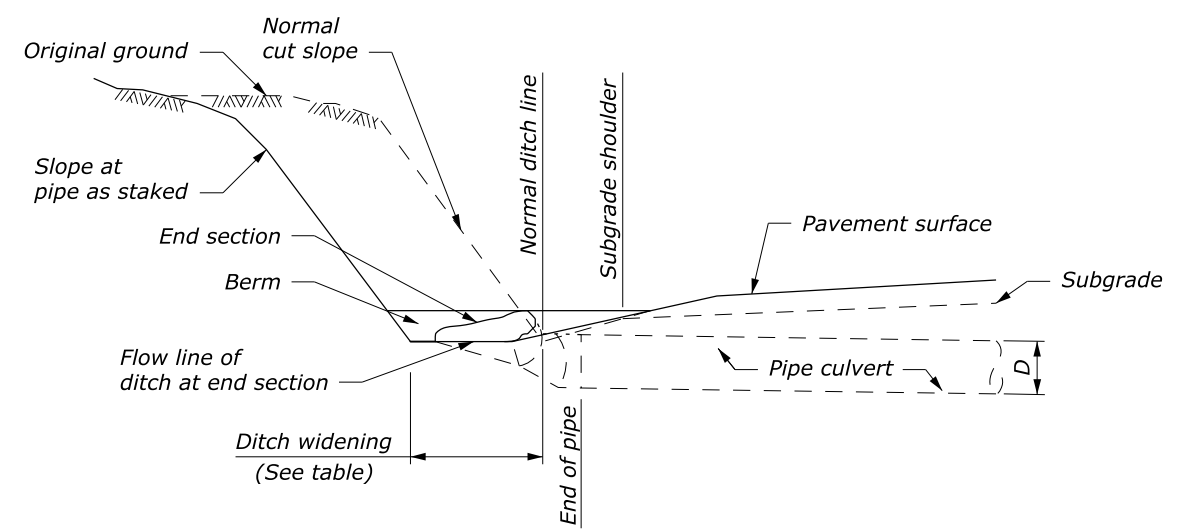
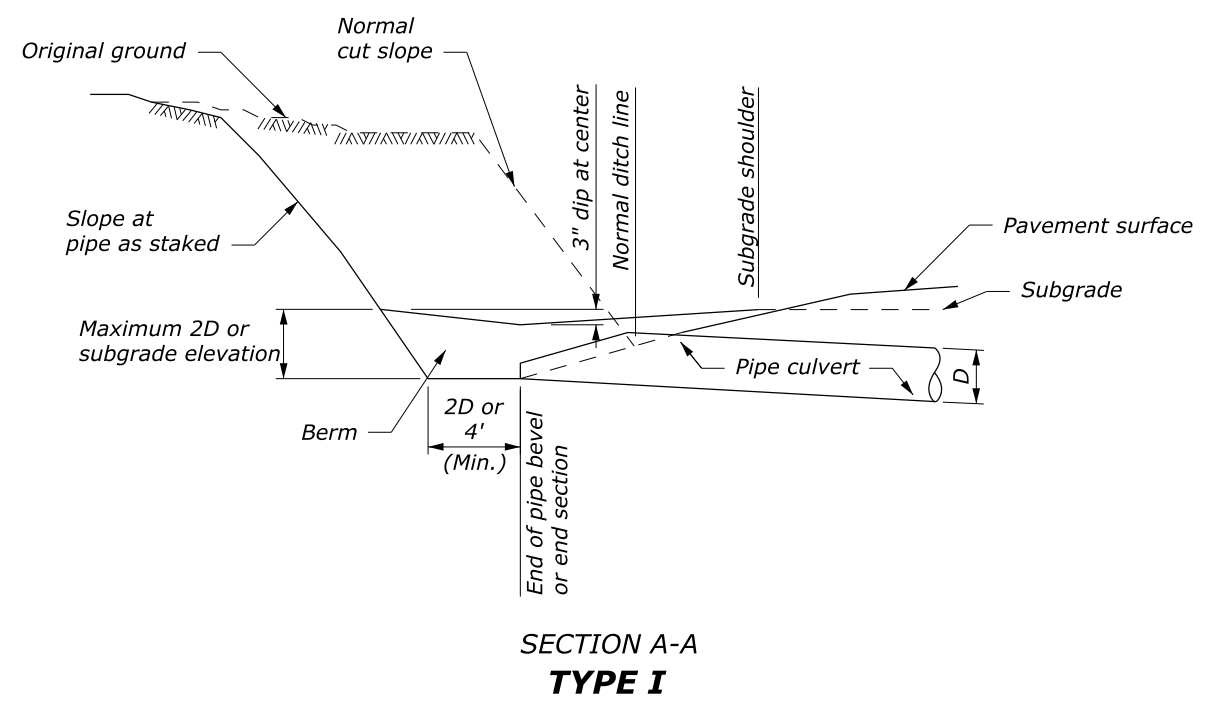
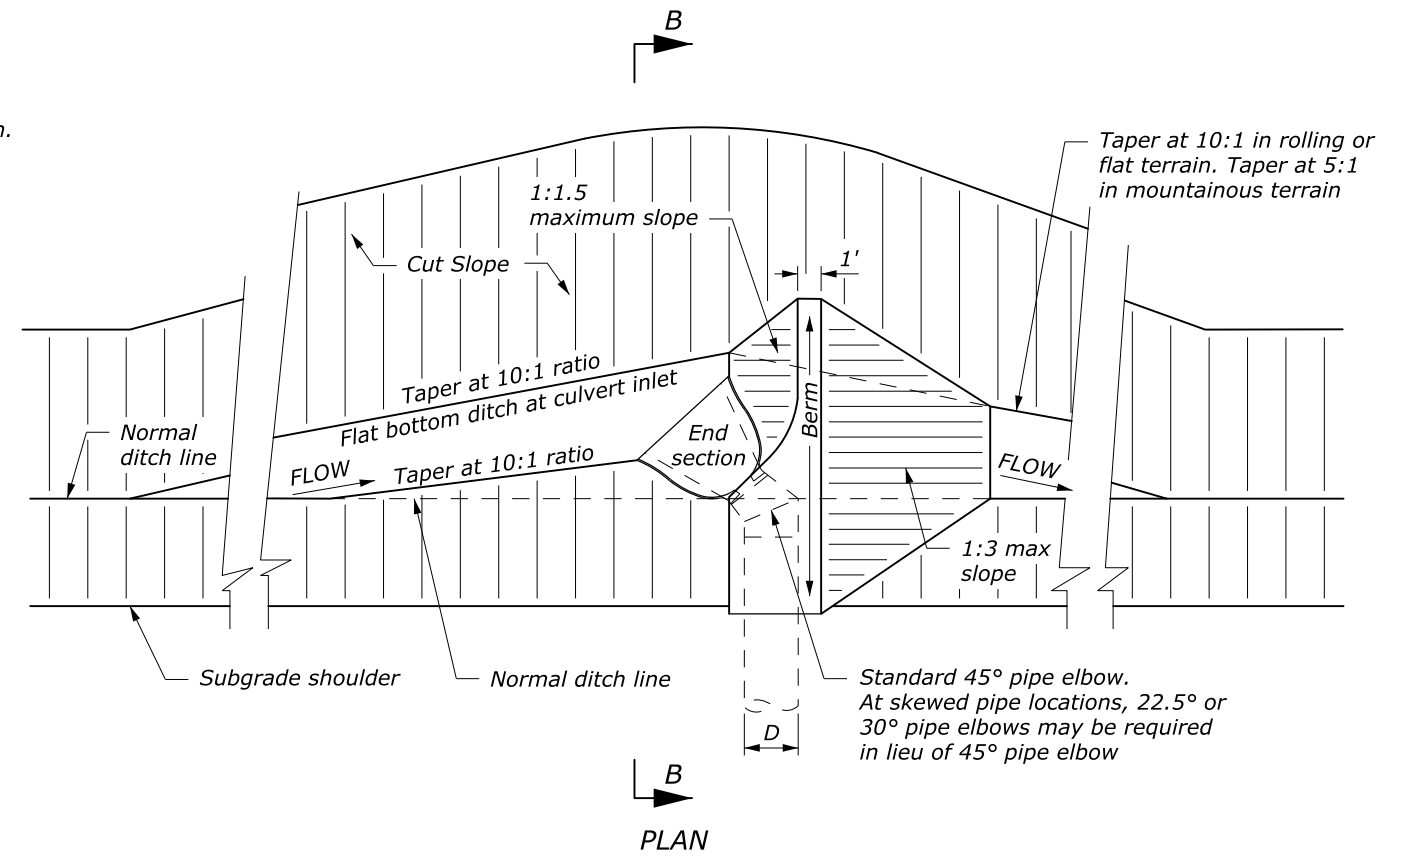


**NOTE:**

1. *D* equals the diameter of all round pipe or the rise dimension of all pipe arch culverts.

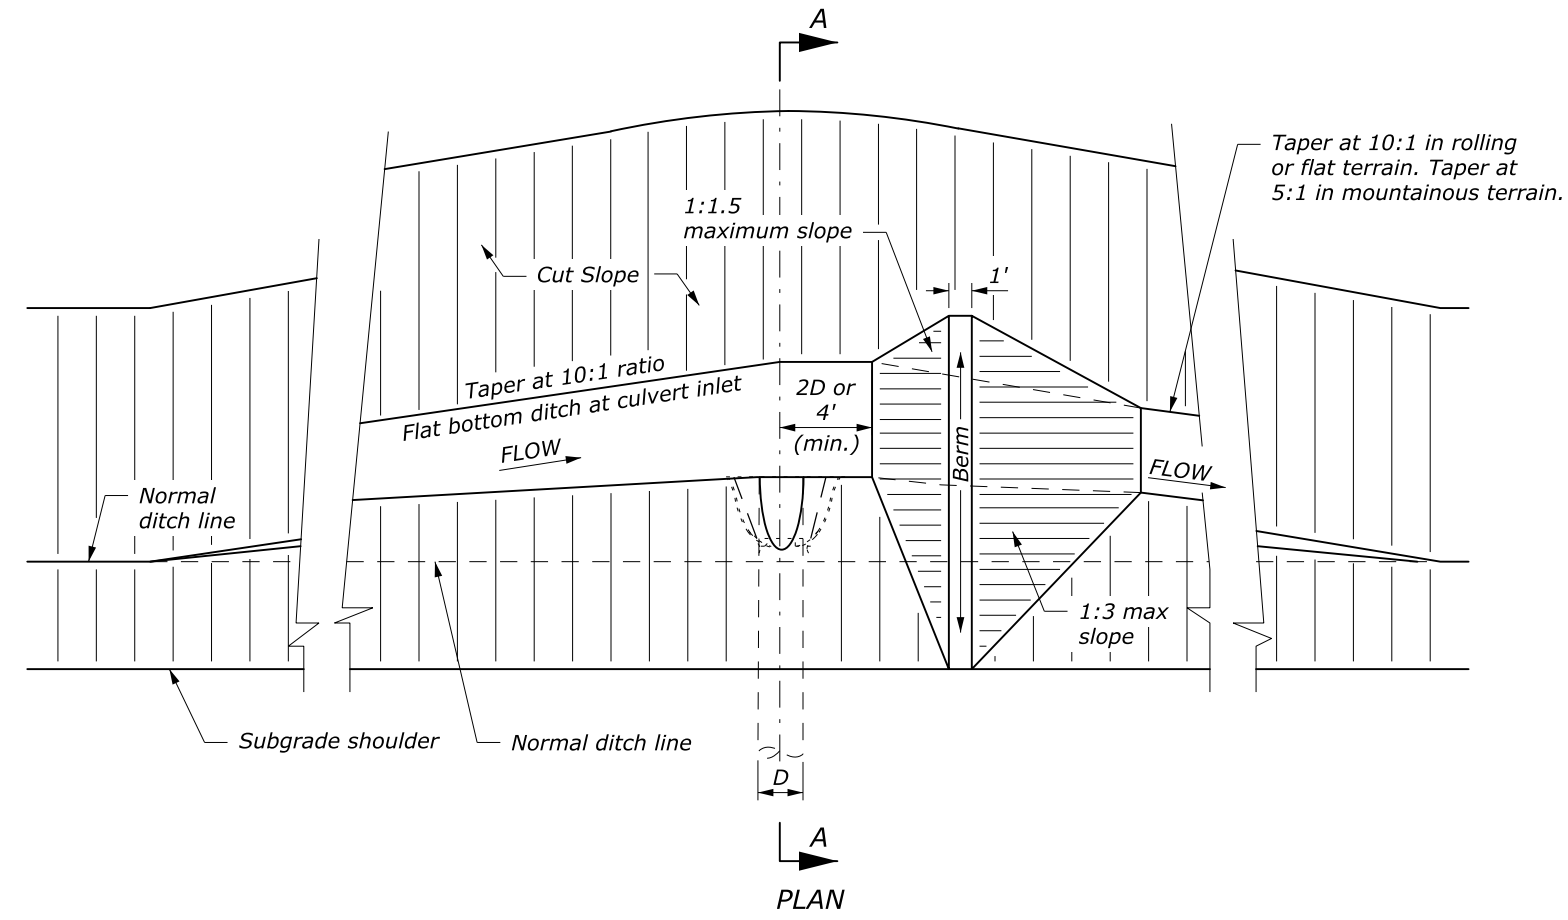

DITCH WIDENING	
PIPE SIZE (D)	WIDENING
18"	5'
24"	6'
30"	7'

**SECTION B-B  
TYPE II**

NO SCALE

U.S. DEPARTMENT OF TRANSPORTATION  
FEDERAL HIGHWAY ADMINISTRATION  
FEDERAL LANDS HIGHWAY

U.S. CUSTOMARY STANDARD

**PIPE CULVERT INLET  
TREATMENT IN CUT SLOPES**

STANDARD APPROVED FOR USE 12/1993  
REVISED: 4/1994 6/2005

STANDARD  
602-6