



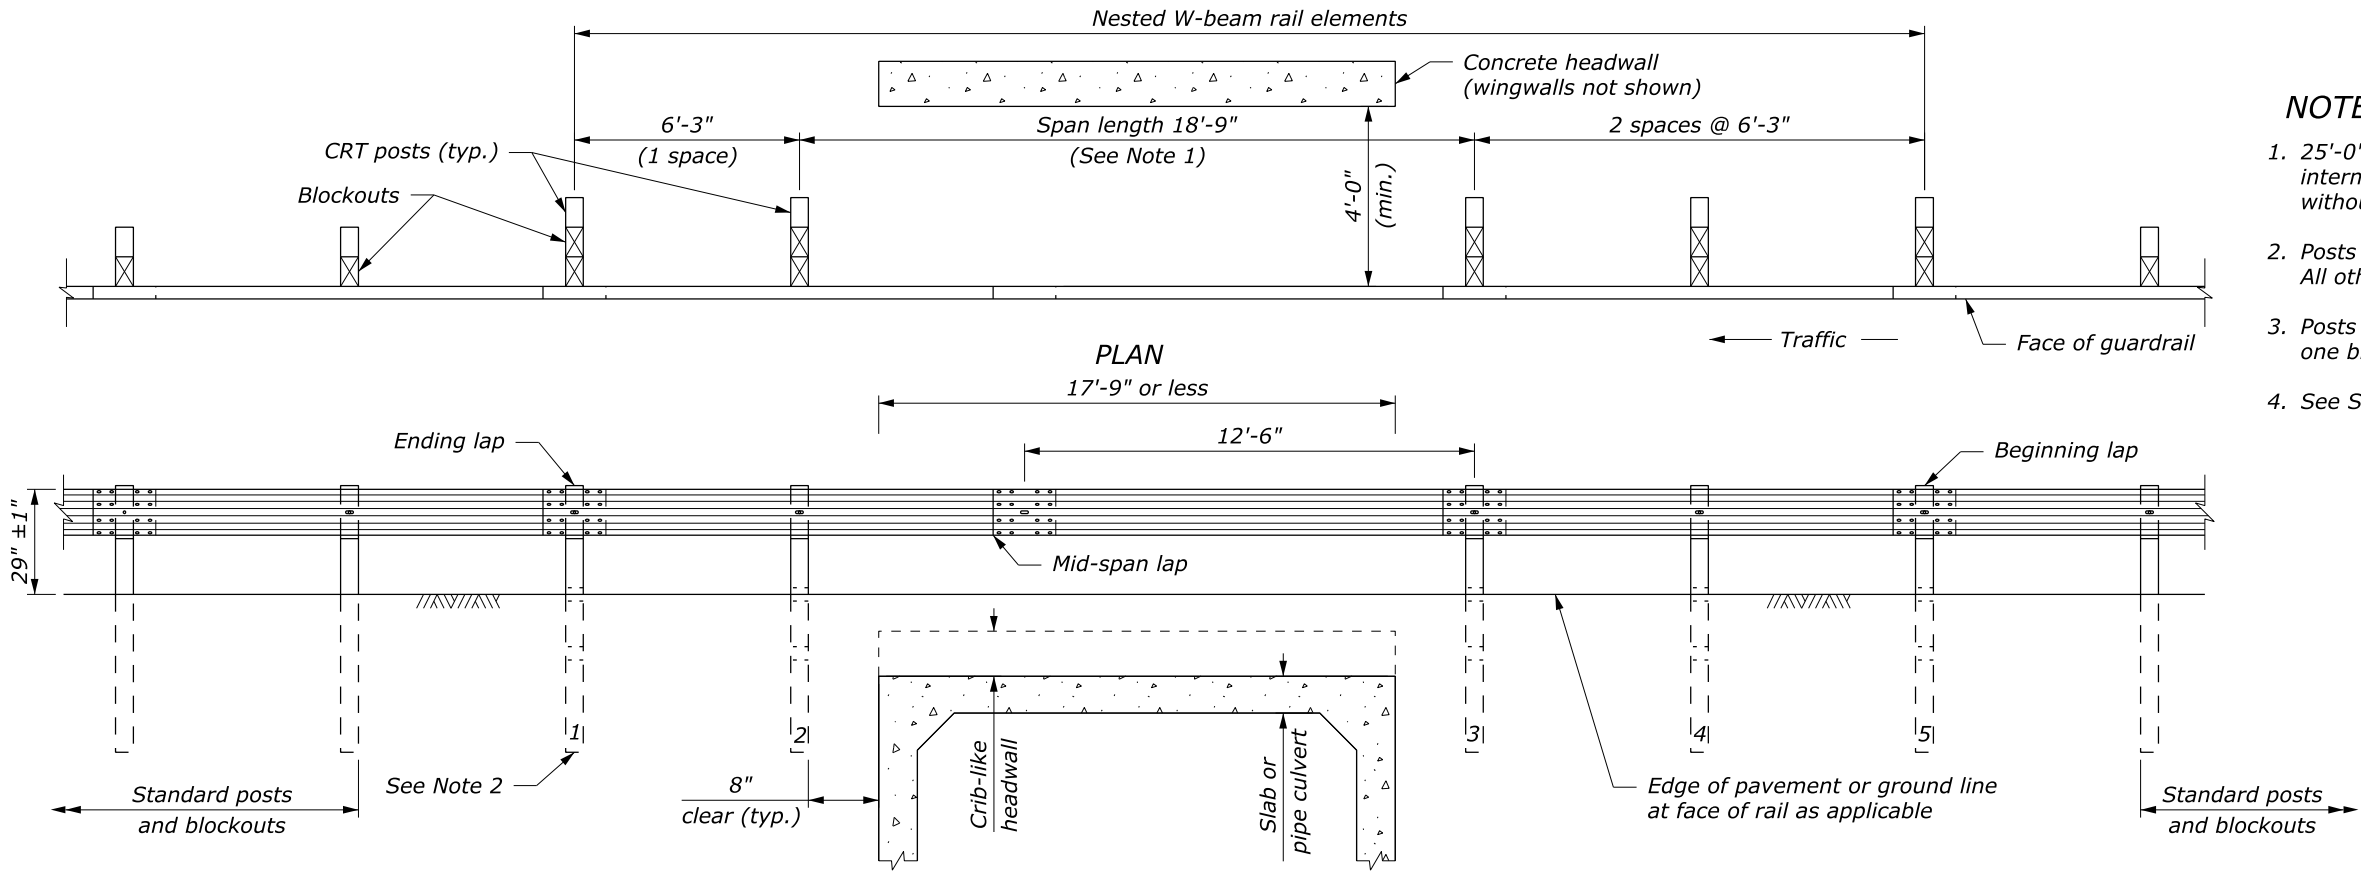

NOTE:


1. 25'-0" rail lengths may be used to eliminate the intermediate lap without a post. Do not place a lap without a post unless needed due to gap length.
2. Posts 1 thru 5 are CRT posts with two blockouts. All other posts are wood or steel.
3. Posts A thru D are standard wood posts with one blockout. All other posts are wood or steel.
4. See Sheet 2 of 2 for additional details.

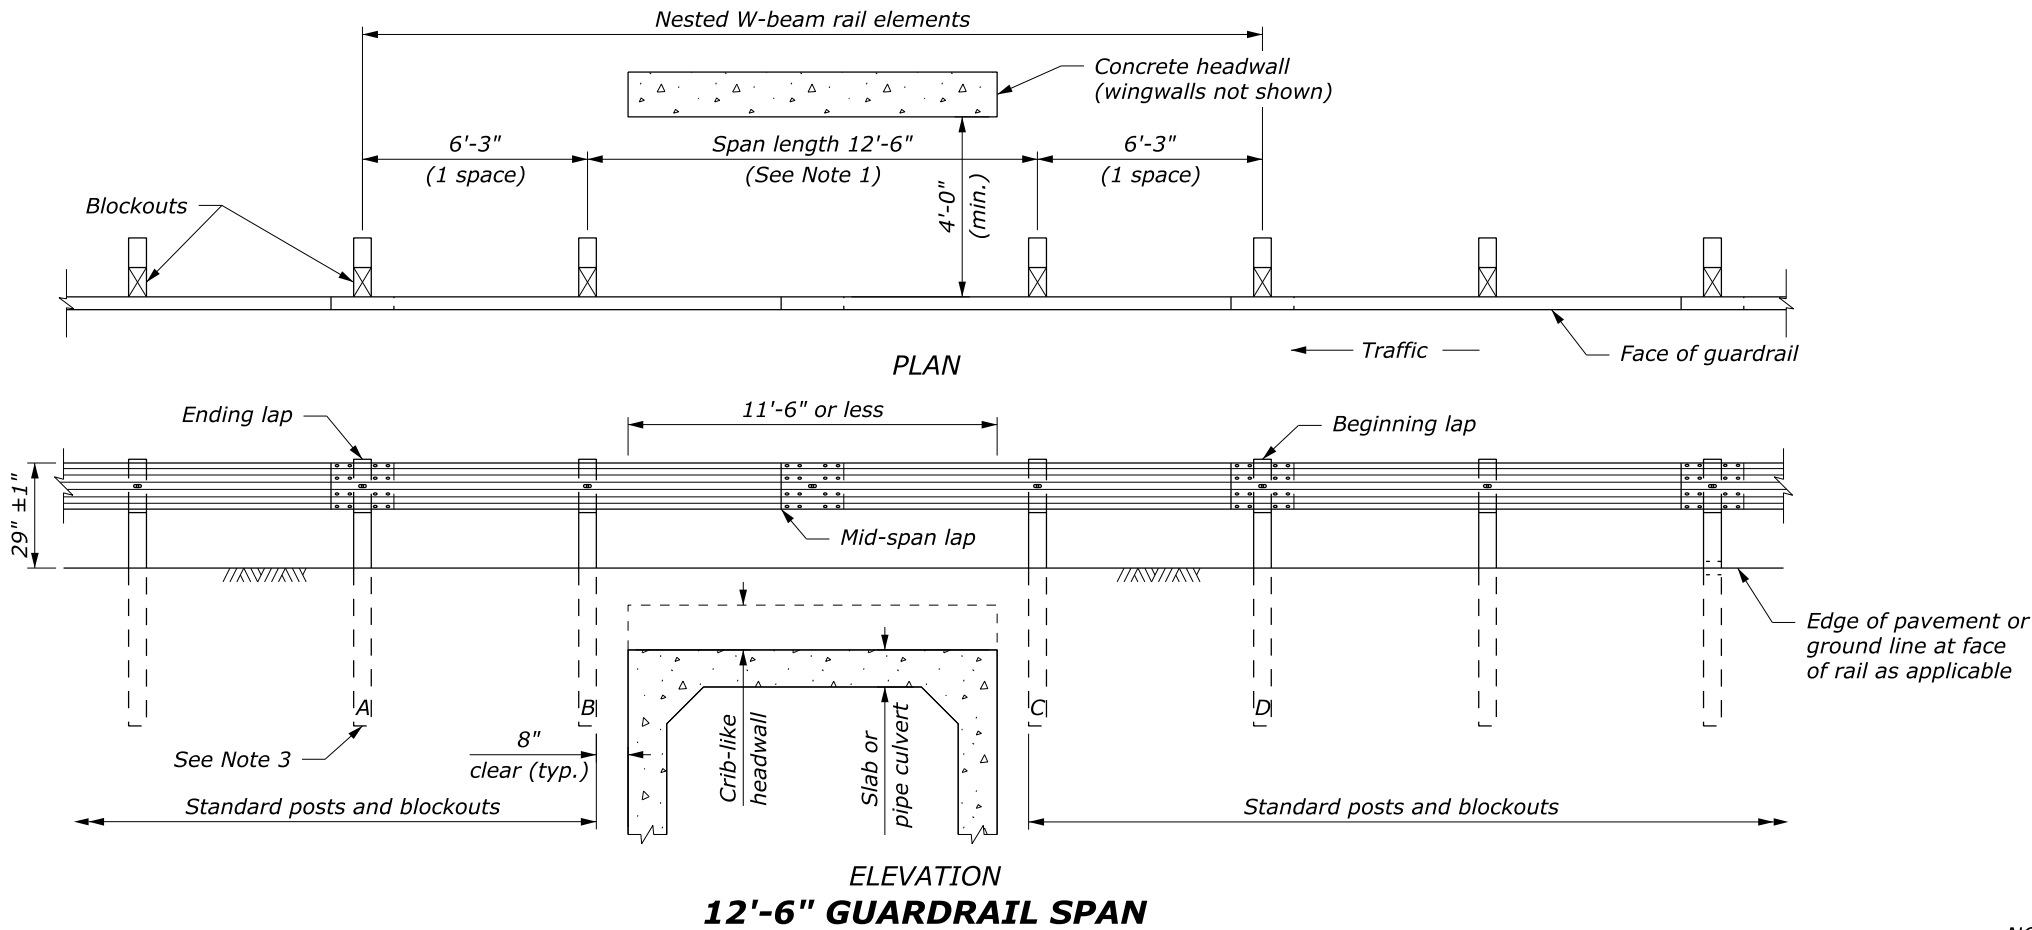


NO SCALE

NOTE:


1. See Standard 617-10 for standard wood post and blockout details.

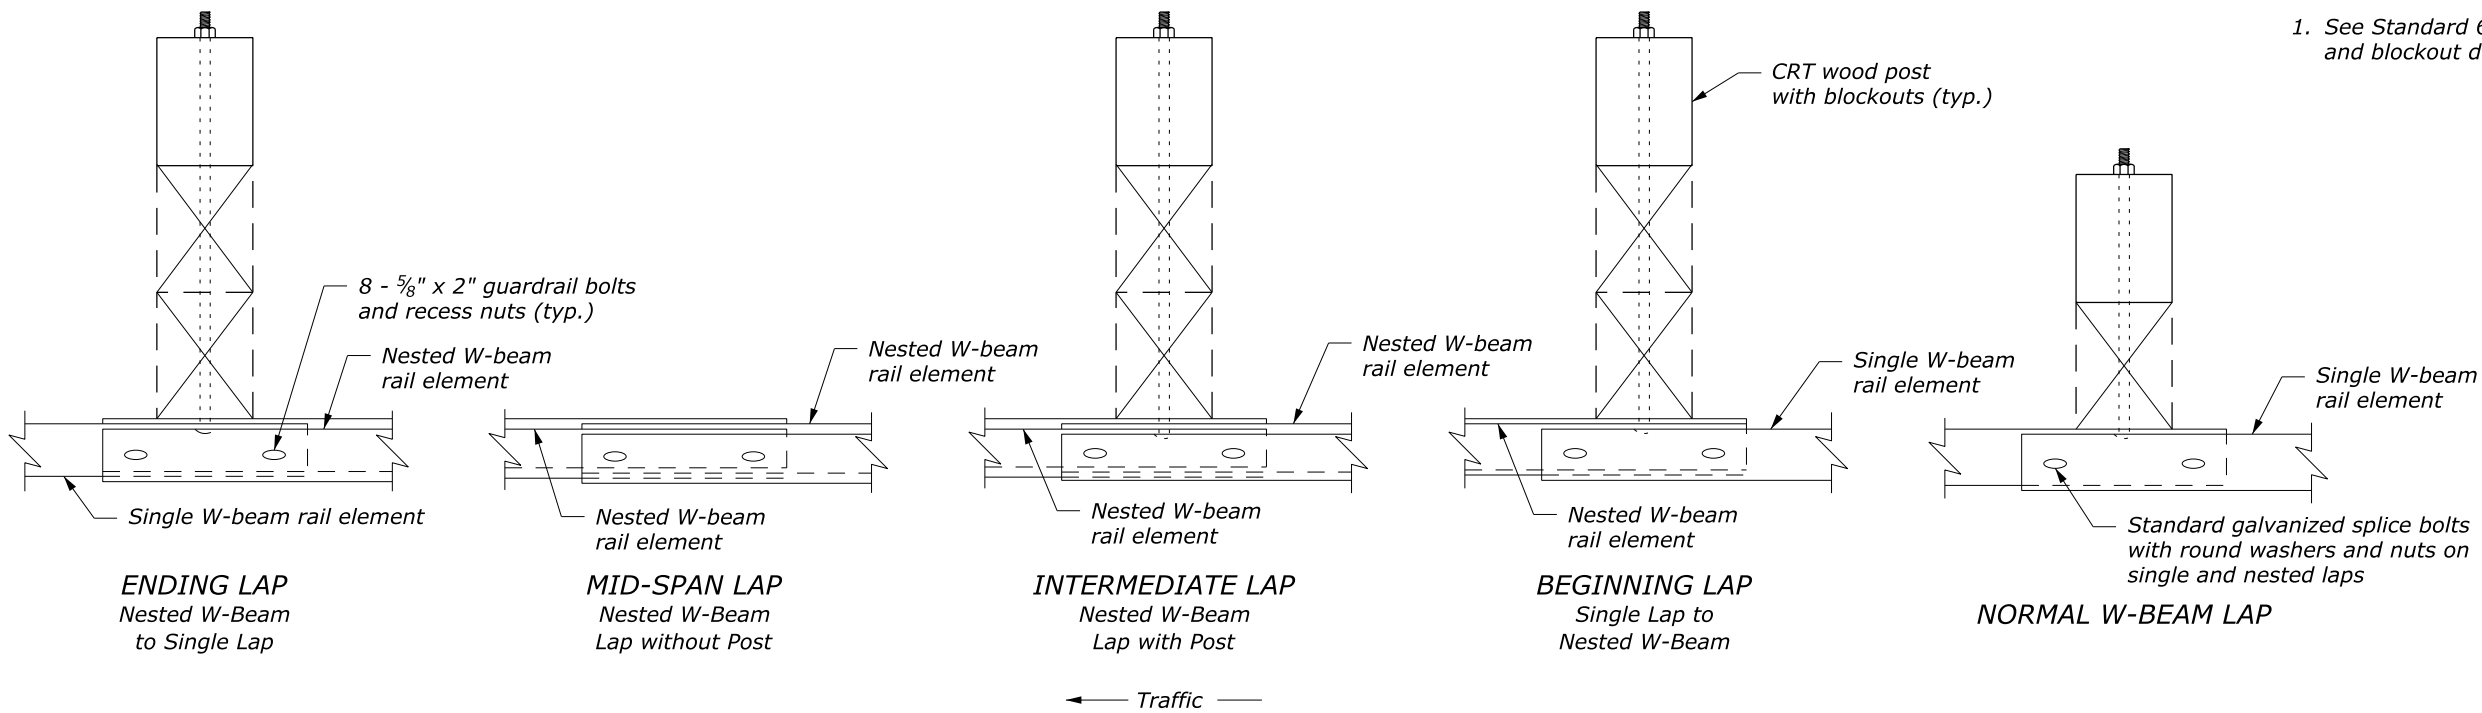

LAPPING DETAILS

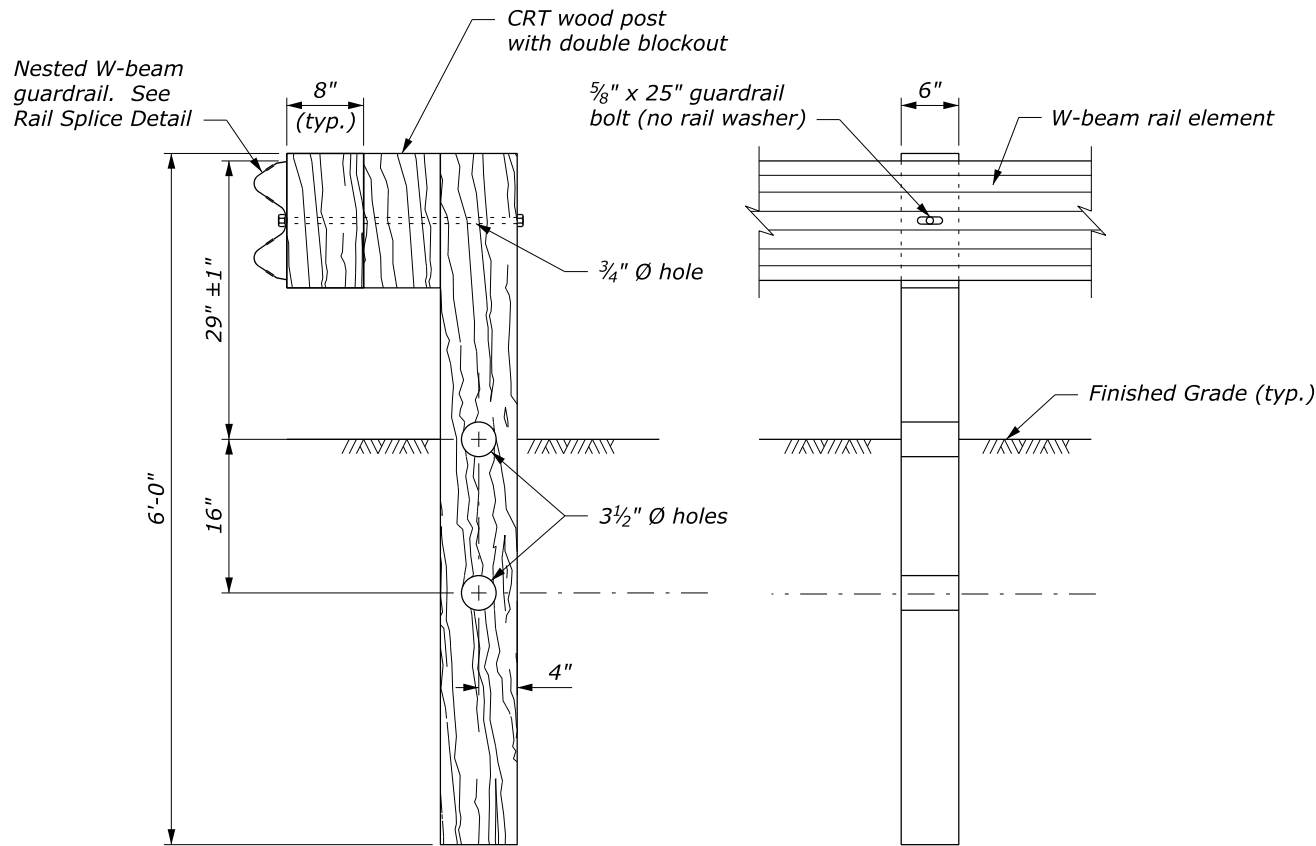

CRT POST DETAIL

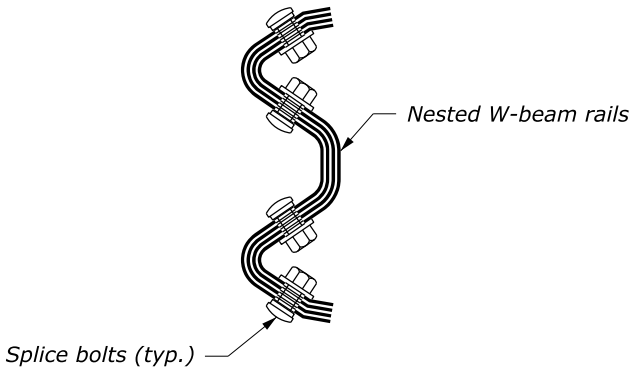

RAIL SPLICE DETAIL
AT MID-SPAN LAP

NO SCALE

U.S. DEPARTMENT OF TRANSPORTATION FEDERAL HIGHWAY ADMINISTRATION FEDERAL LANDS HIGHWAY	
U.S. CUSTOMARY STANDARD	
G4 W-BEAM GUARDRAIL LONG SPAN SYSTEM, TL-2	
Sheet 2 of 2	
STANDARD APPROVED FOR USE 1/1994	STANDARD
REVISED: 4/1994 6/2005 DRAFT: 9/2014	617-24