



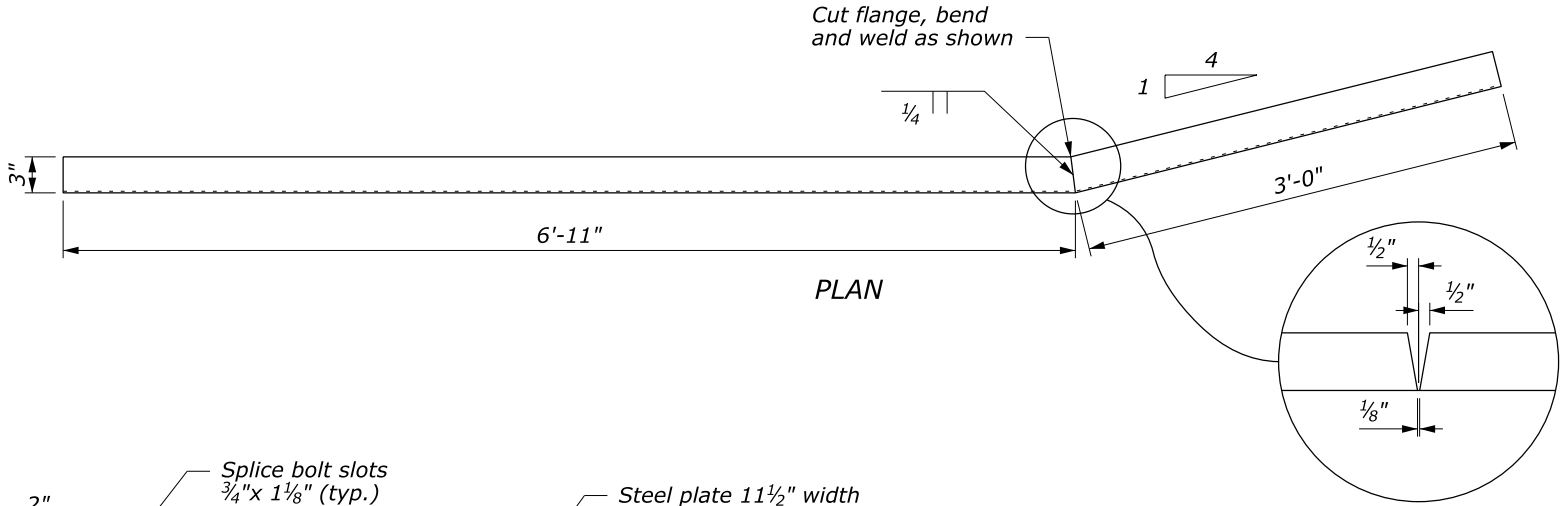


NOTE:


1. Attach rubrail end flush with sloped tow of safety shape. Shop fabricate the C6 x 8.2 rubrail end to be consistent with the slope of safety shape. Both clockwise and counterclockwise fabrications may be required.
2. Dimensional tolerances not shown or implied are intended to be those consistent with the proper functioning of the part, including its appearance, and accepted manufacturing practices.

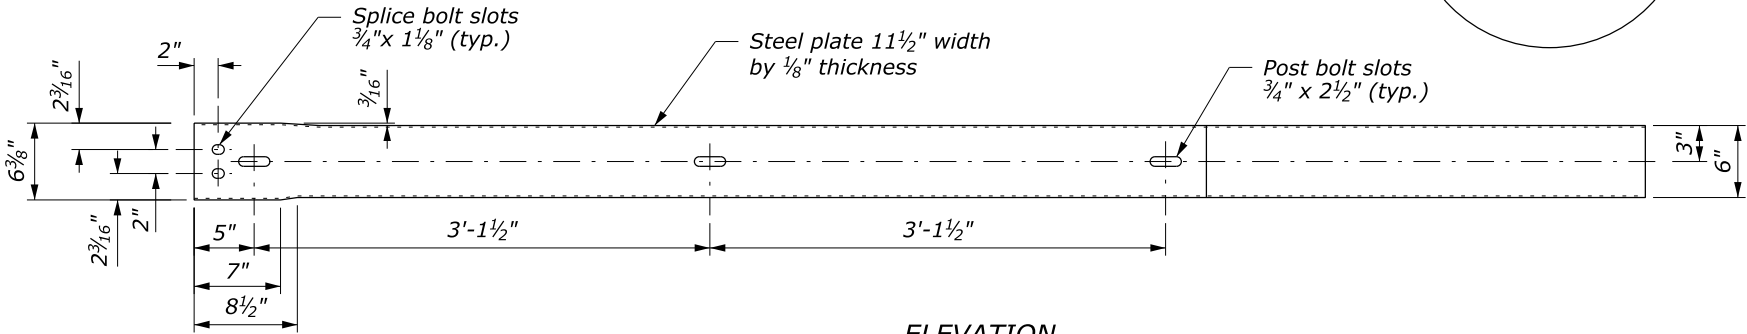


BENT PLATE RUBRAIL

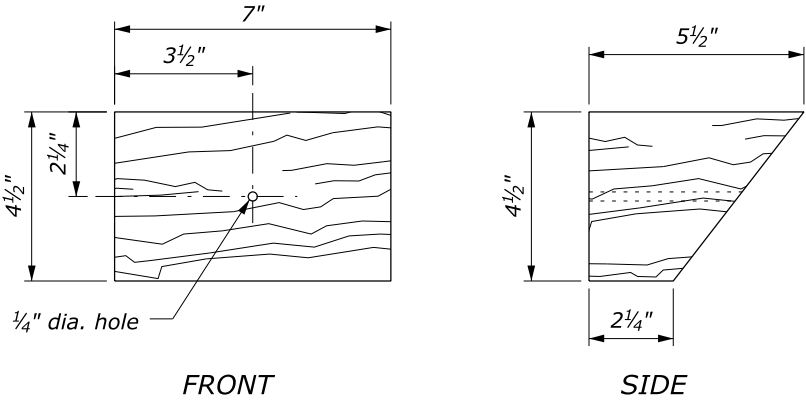



WOOD BLOCKOUT FOR RUBRAIL ON CONCRETE SAFETY SHAPE

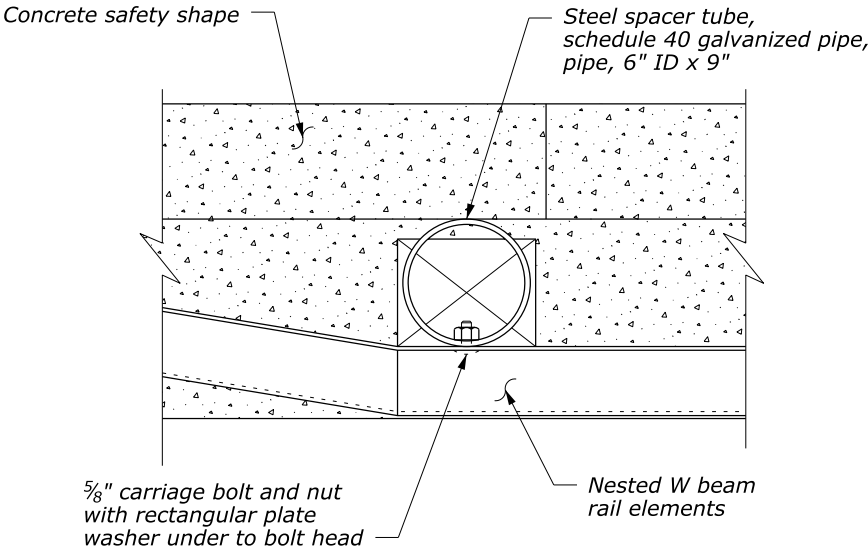

STEEL SPACER BLOCK

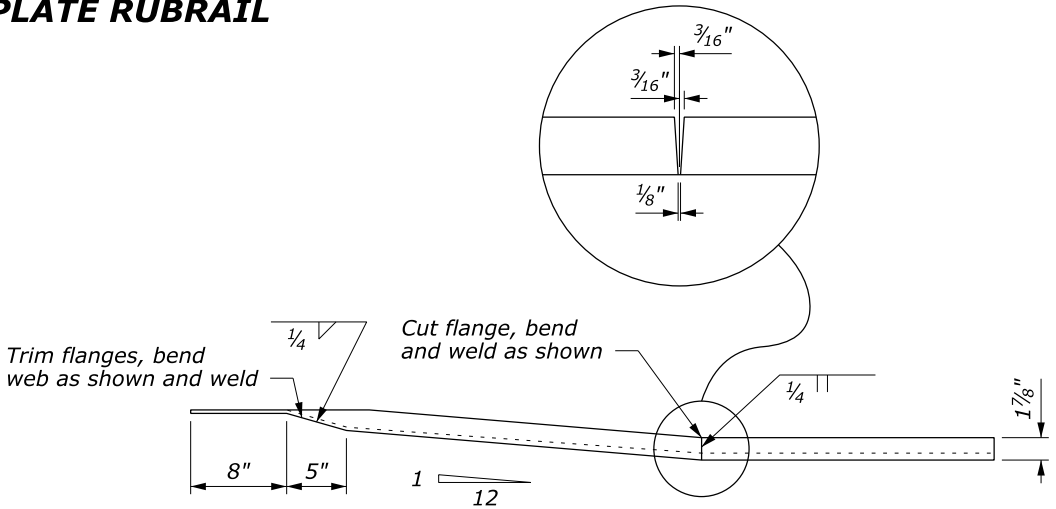

C6X8.2 RUBRAIL

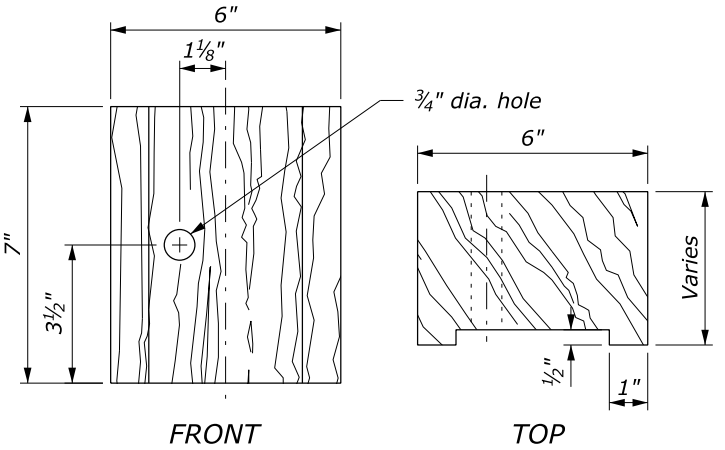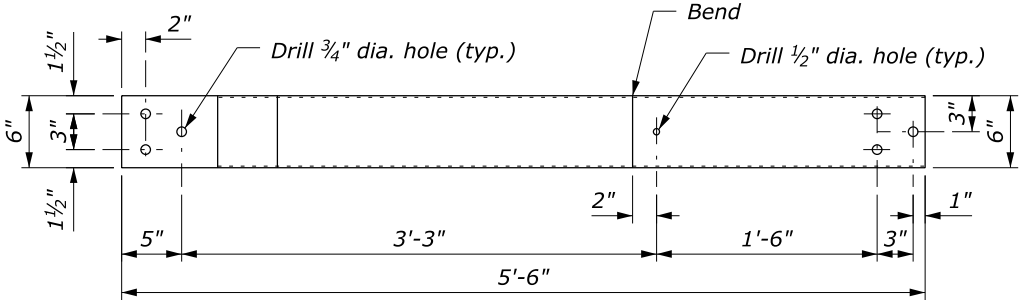

WOOD BLOCKOUT FOR RUBRAIL ON STEEL POSTS

NO SCALE