

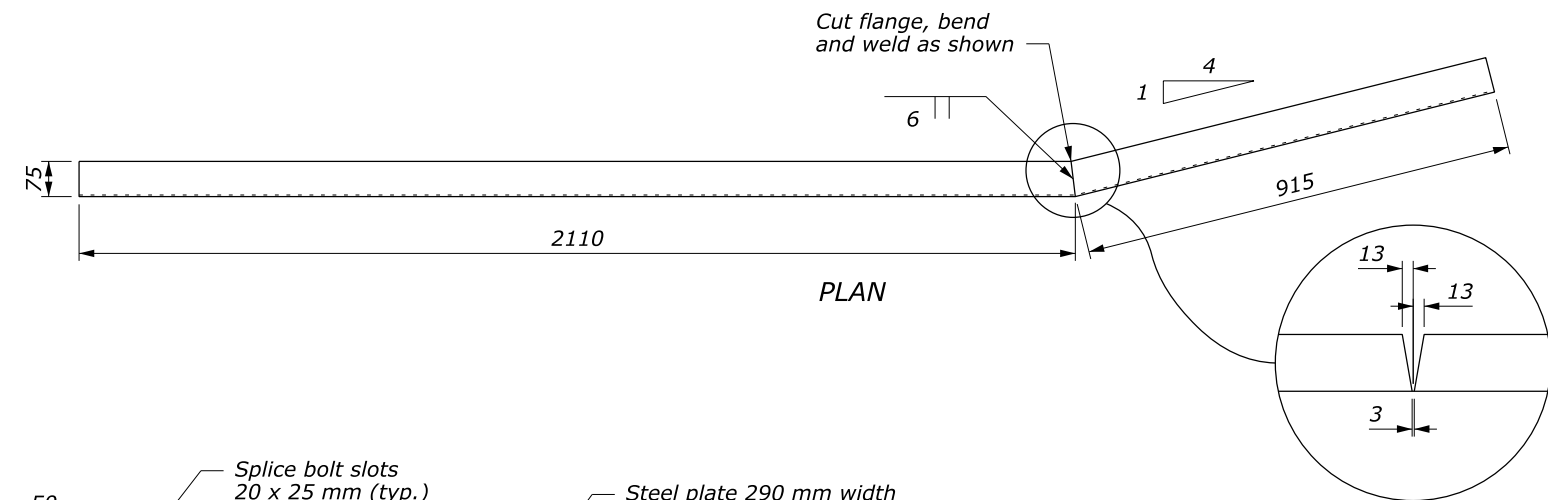


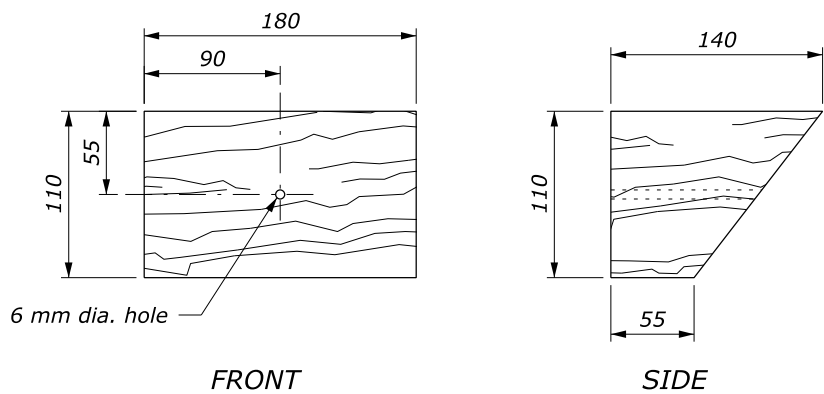


NOTE:


1. Attach rubrail end flush with sloped tow of safety shape. Shop fabricate the C150 x 12.2 rubrail end to be consistent with the slope of safety shape. Both clockwise and counterclockwise fabrications may be required.
2. Dimensional tolerances not shown or implied are intended to be those consistent with the proper functioning of the part, including its appearance, and accepted manufacturing practices.
3. Dimensions without units are millimeters.

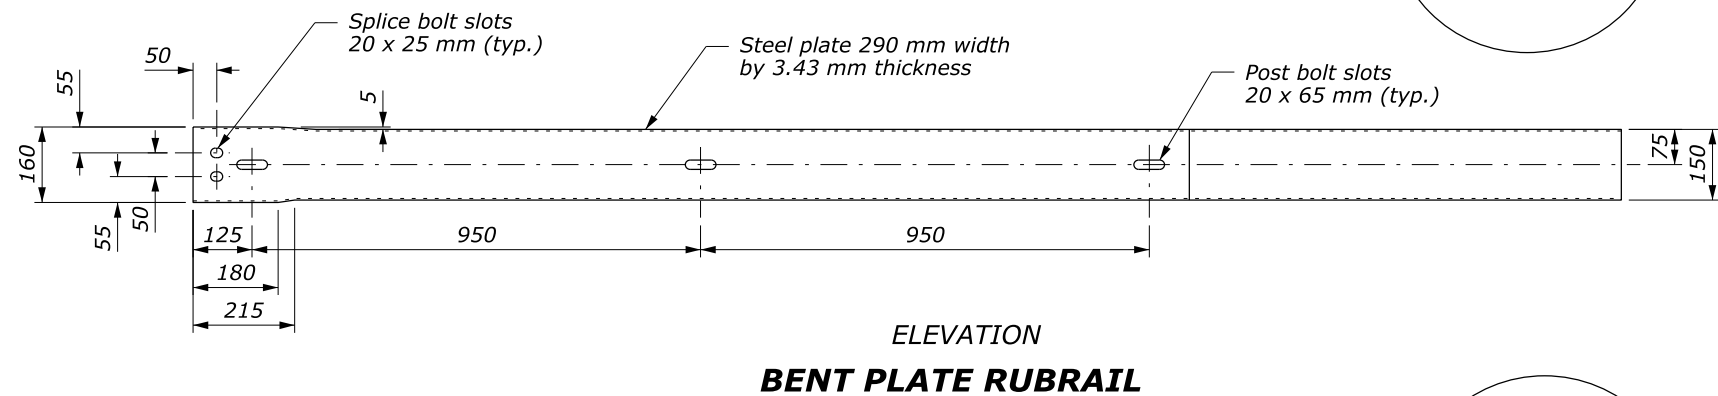


**WOOD BLOCKOUT FOR RUBRAIL
ON CONCRETE SAFETY SHAPE**

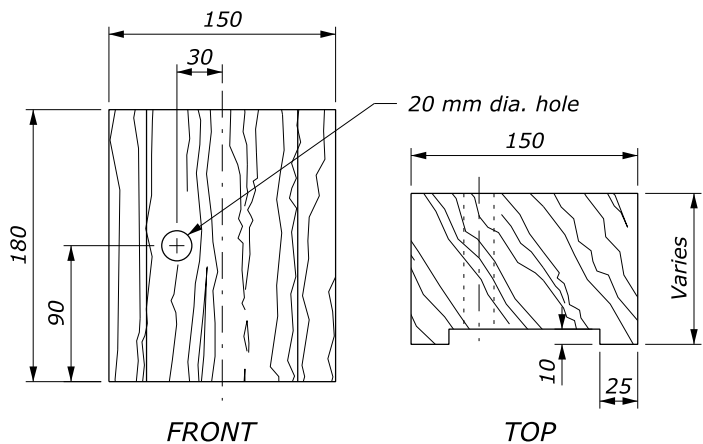

**WOOD BLOCKOUT FOR
RUBRAIL ON STEEL POSTS**

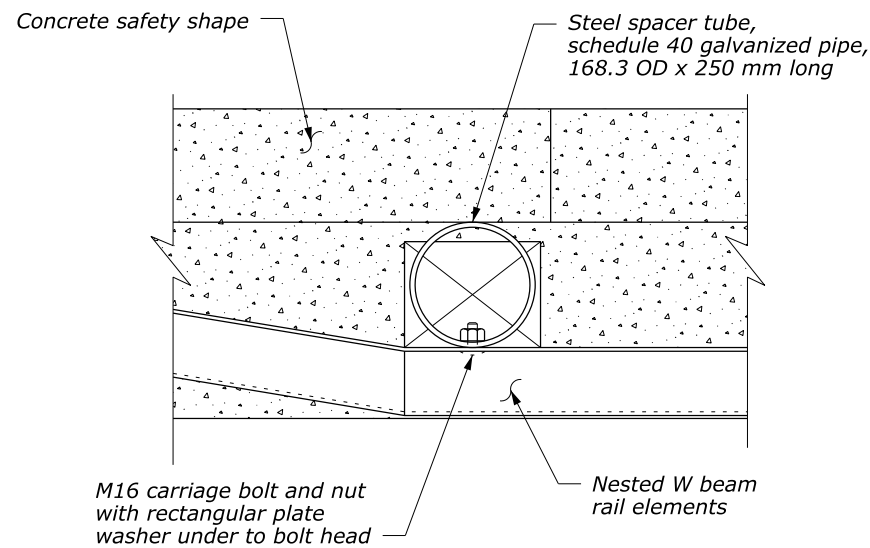

STEEL SPACER BLOCK

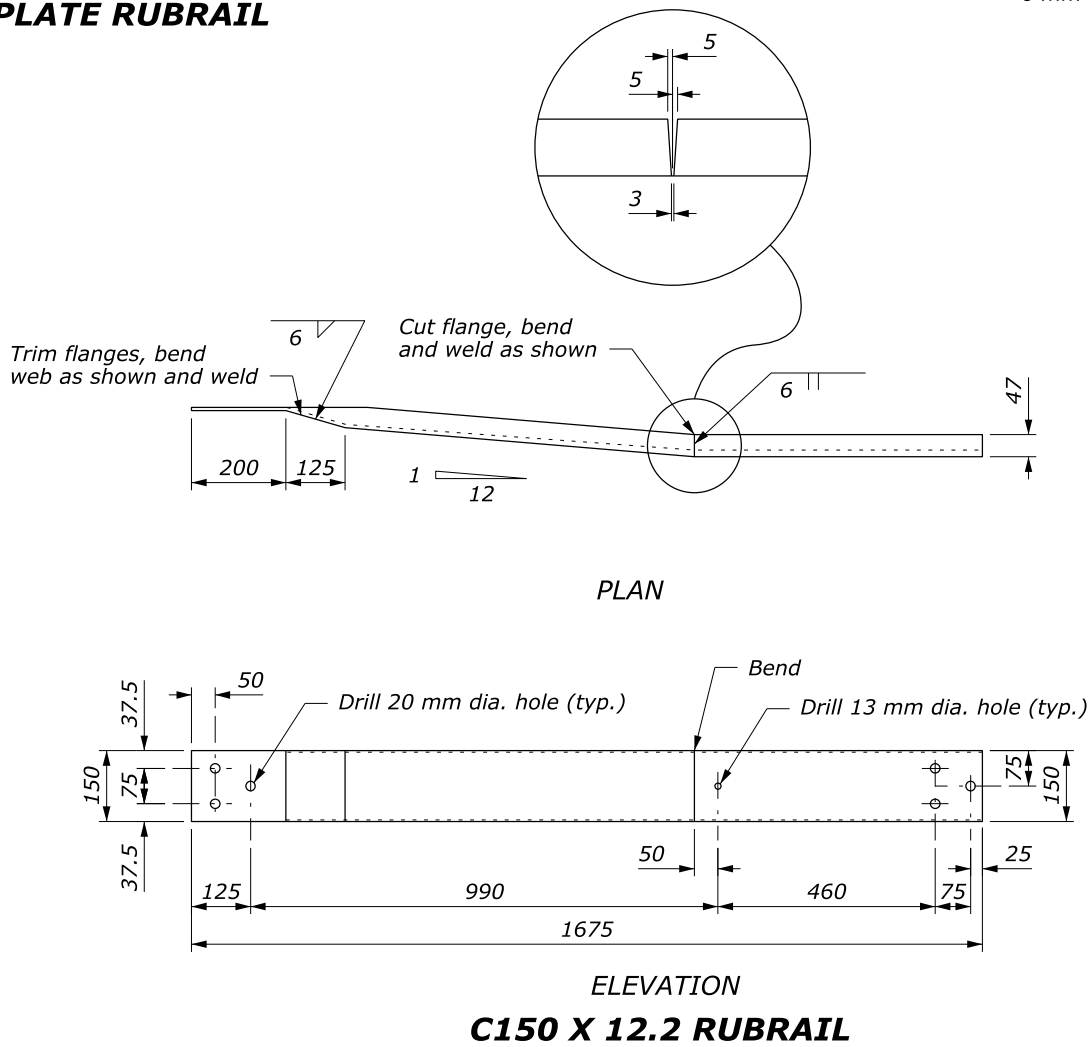

NO SCALE