



NOTE:


1. At each additional post provide 2⁵/₈" Ø round head square neck bolts with plate washer and hex nut, a 3/4" x 2¹/₂" slot in steel plate, and 3/4" Ø holes in timber rail, steel post, and timber block. See Standard 617-60, Steel-backed timber guardrail, Type A (modified for steel post).

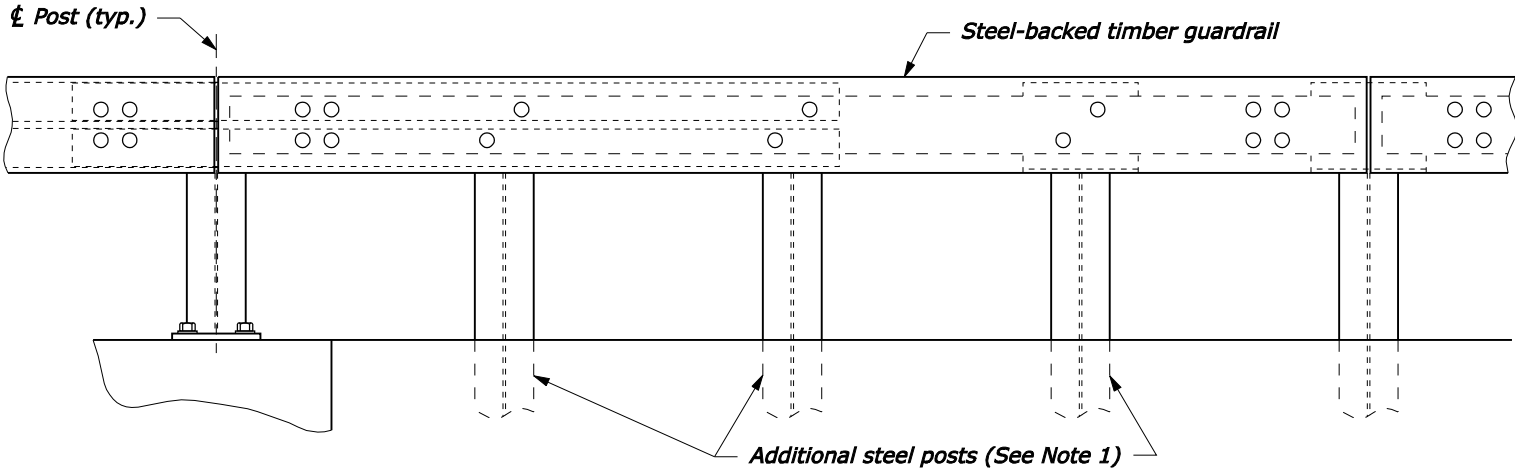


RAIL TRANSITION ELEVATION

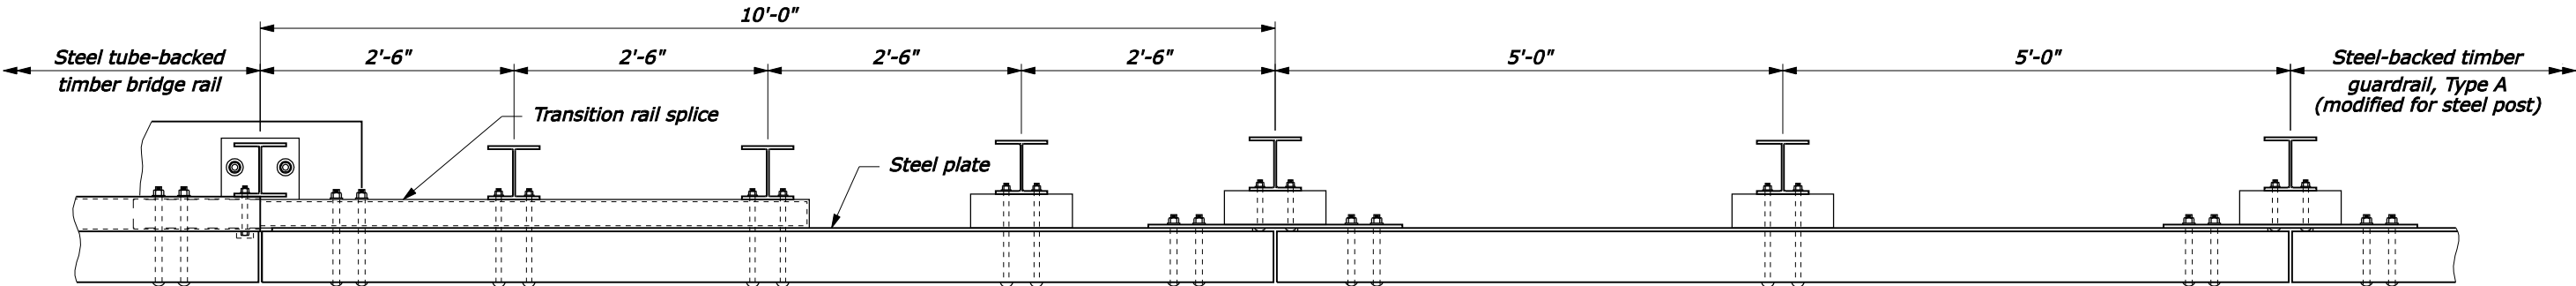

RAIL TRANSITION PLAN

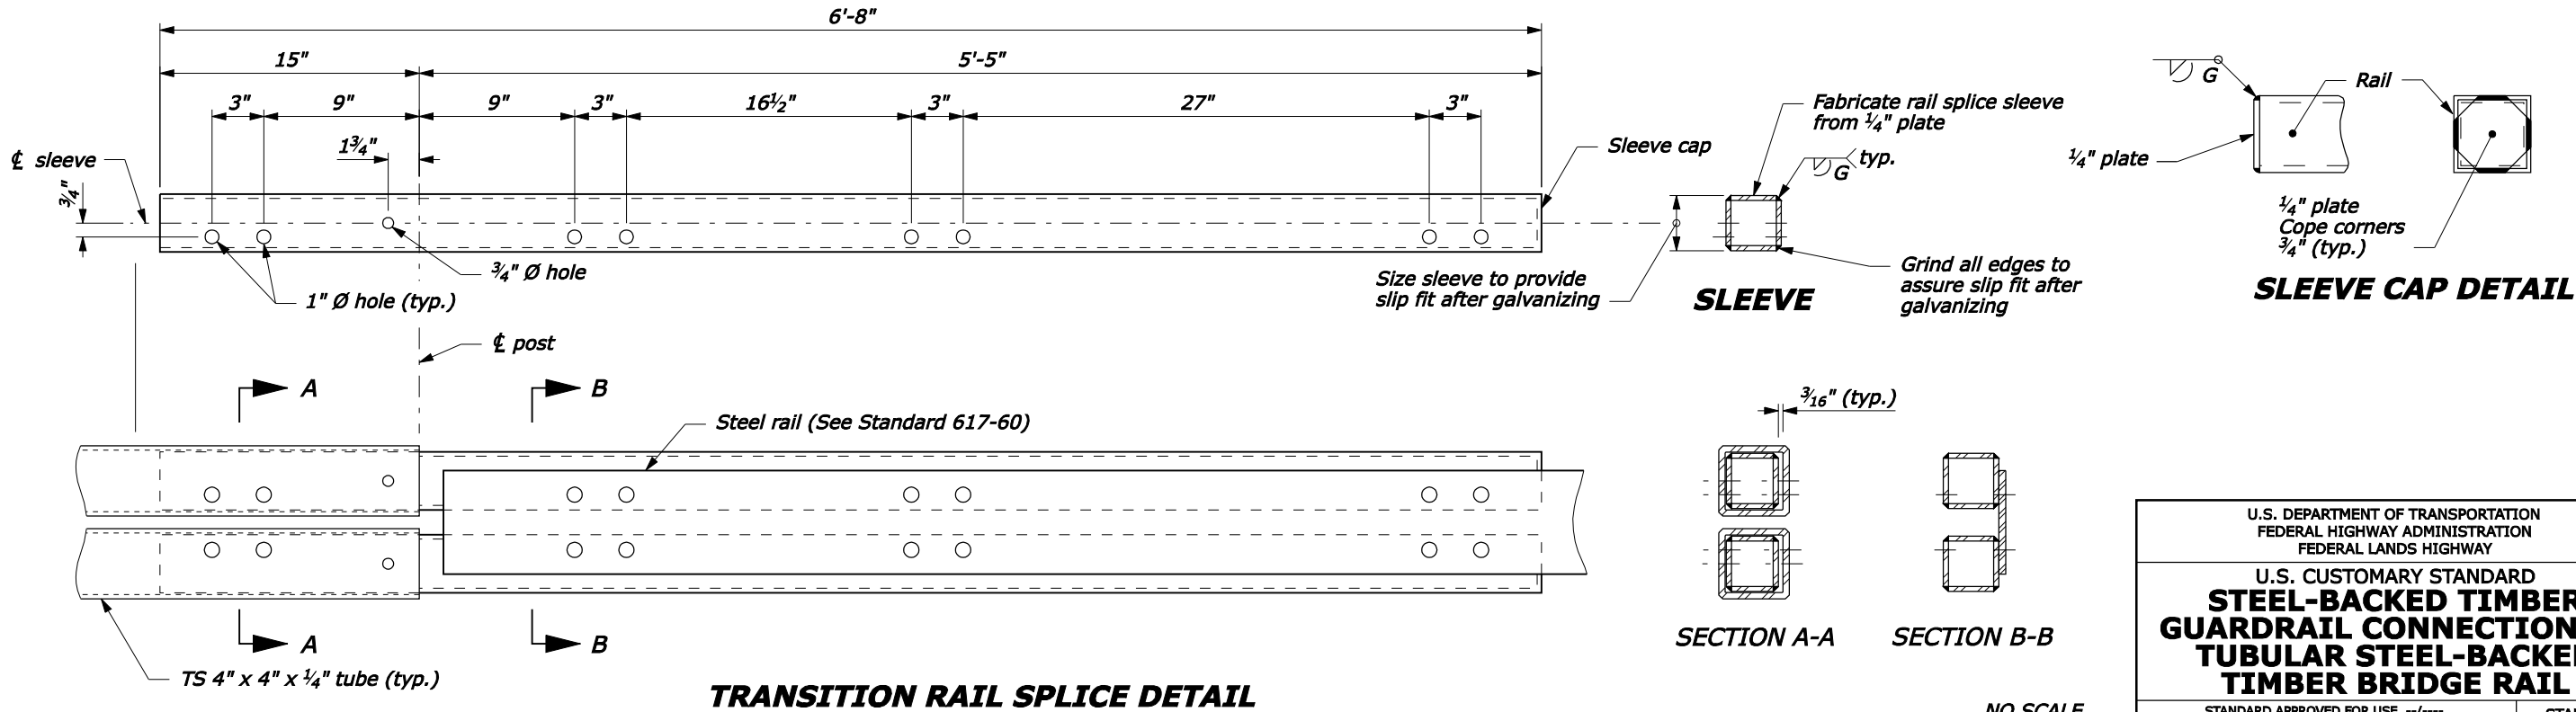

TRANSITION RAIL SPLICE DETAIL

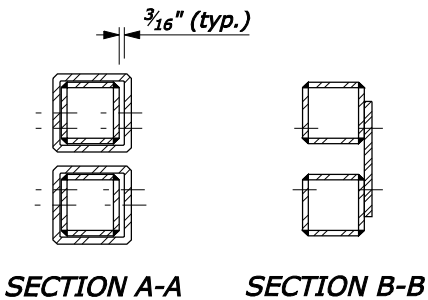

NO SCALE